


NON-ELEVATED BLEACHER

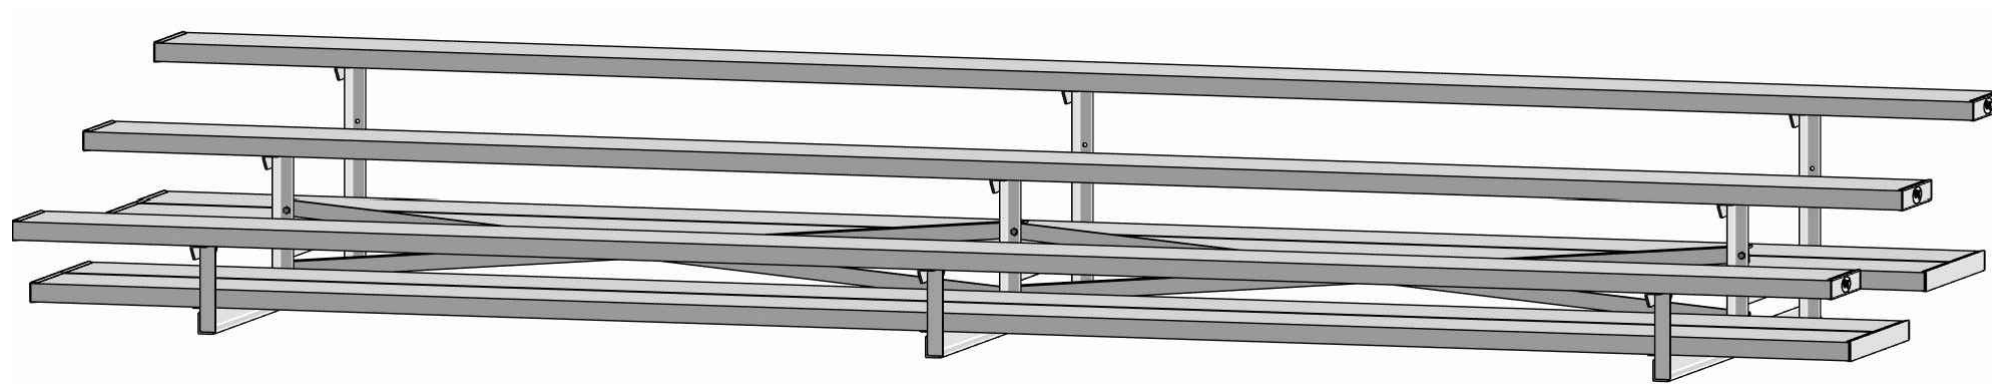


ALUMINUM 3 ROW x 15'-0" - LOW RISE SERIES

MODEL
LR-0315AD



2810 Sydney Road
Plant City, Florida 33566
Phone: 813-305-1415
Fax: 813-305-1419
www.gtgrandstands.com

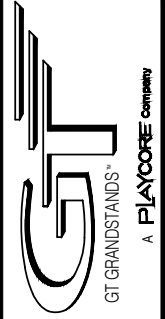



COVER SHEET
3 ROW BLEACHER
6" RISE / 10" SEAT

LR-0315AD
OPTIONAL -MS (MUD SILL)
OPTIONAL -RB (RUBBER BUMPERS)

DRAWN BY
MME
CHECKED BY
TLC
DATE
11/01/2016
SCALE
JOB NO.

CS.1 - COVER SHEET
SP.1 - BLEACHER SEATING PLAN
FB.1 - FRAME AND BRACING
BA.1 - BLEACHER ASSEMBLY
FP.1 - FOUNDATION PLAN

LR-0315AD
DWG NO.
CS.1

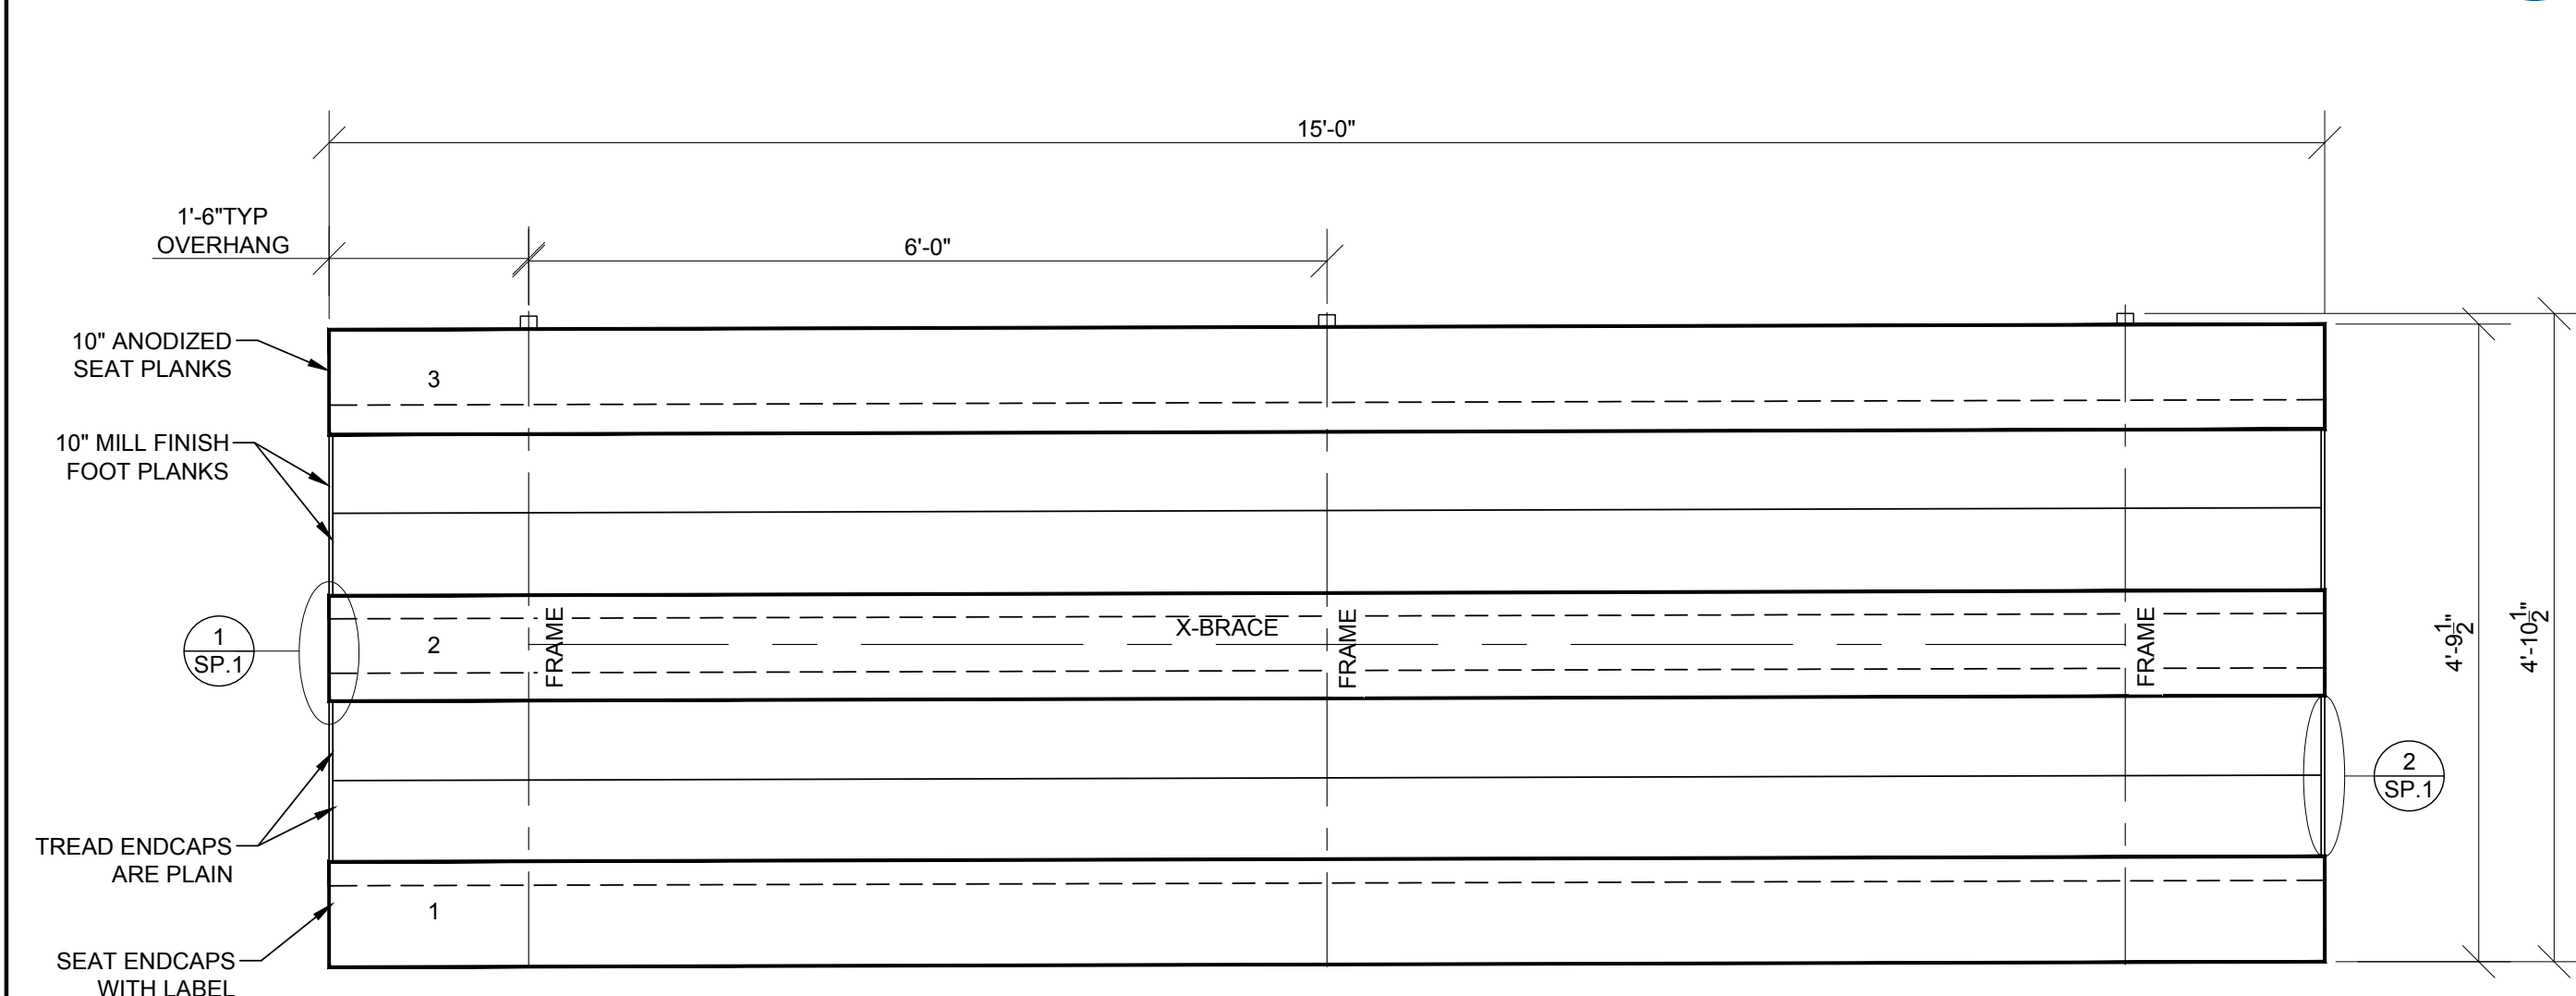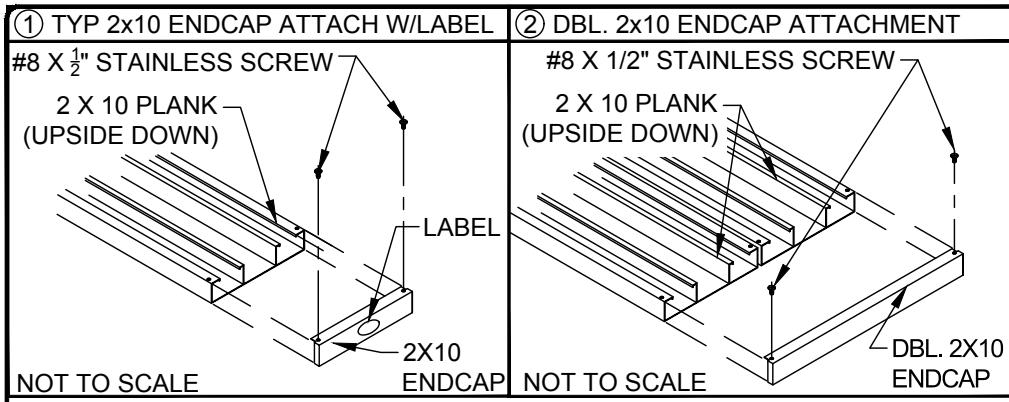


SEATING PLAN
SCALE: 3/4" = 1' - 0"

| SECTION LENGTH | GROSS SEATS | ACTUAL SEATS | NO. OF ROWS | NET SEATS |
|----------------|-------------|--------------|-------------|--------------------------------------|
| 15 | 10.00 | 10.00 | 3 | 30 |
| | | | | <i>NET SEATS</i> 30 |
| | | | | <i>WHEELCHAIR SPACES</i> 0 |
| | | | | TOTAL NET SEATING CAPACITY 30 |
| | | | | (BASED ON 18" PER SEAT) |

LOCAL CODES AND SPECIFICATIONS WILL VARY FROM REGION TO REGION AND WILL ALSO CHANGE OVER TIME. IT IS THE BUYER'S RESPONSIBILITY TO CHECK LOCAL CODES FOR COMPLIANCE.



2810 Sydney Road
Plant City, Florida 33566
Phone: 813-305-1415
Fax: 813-305-1419
www.gtgrandstands.com

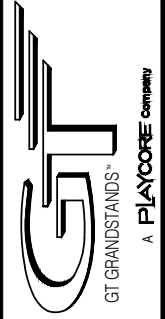

SEATING PLAN
3 ROW BLEACHER
6" RISE / 10" SEAT


LR-0315AD
LR-SERIES

DRAWN BY
MME
CHECKED BY
TLC
DATE
11/01/2016
SCALE
1/2" = 1' - 0"
JOB NO.


LR-0315AD
DWG NO.

SP.1


① TYP X-BRACE CONN. W/ 1 1/4" BOLT

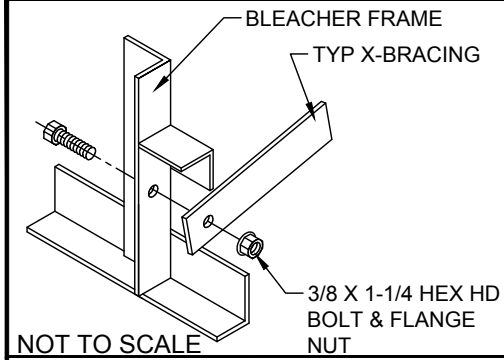



② TYP X-BRACE CONN. W/ 1 1/4" BOLT

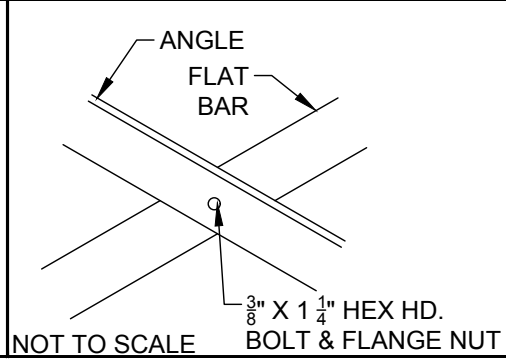

○ RUBBER FOOT PAD ATTACH. DETAIL

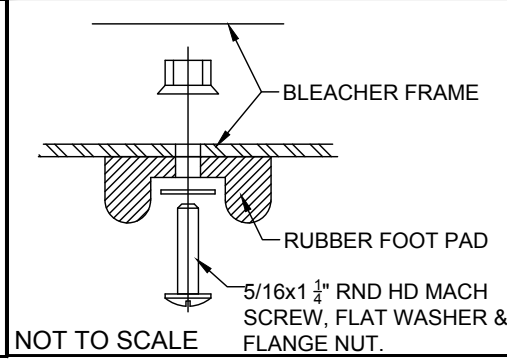


○ (OPTIONAL) MUD SILL ATTACHMENT

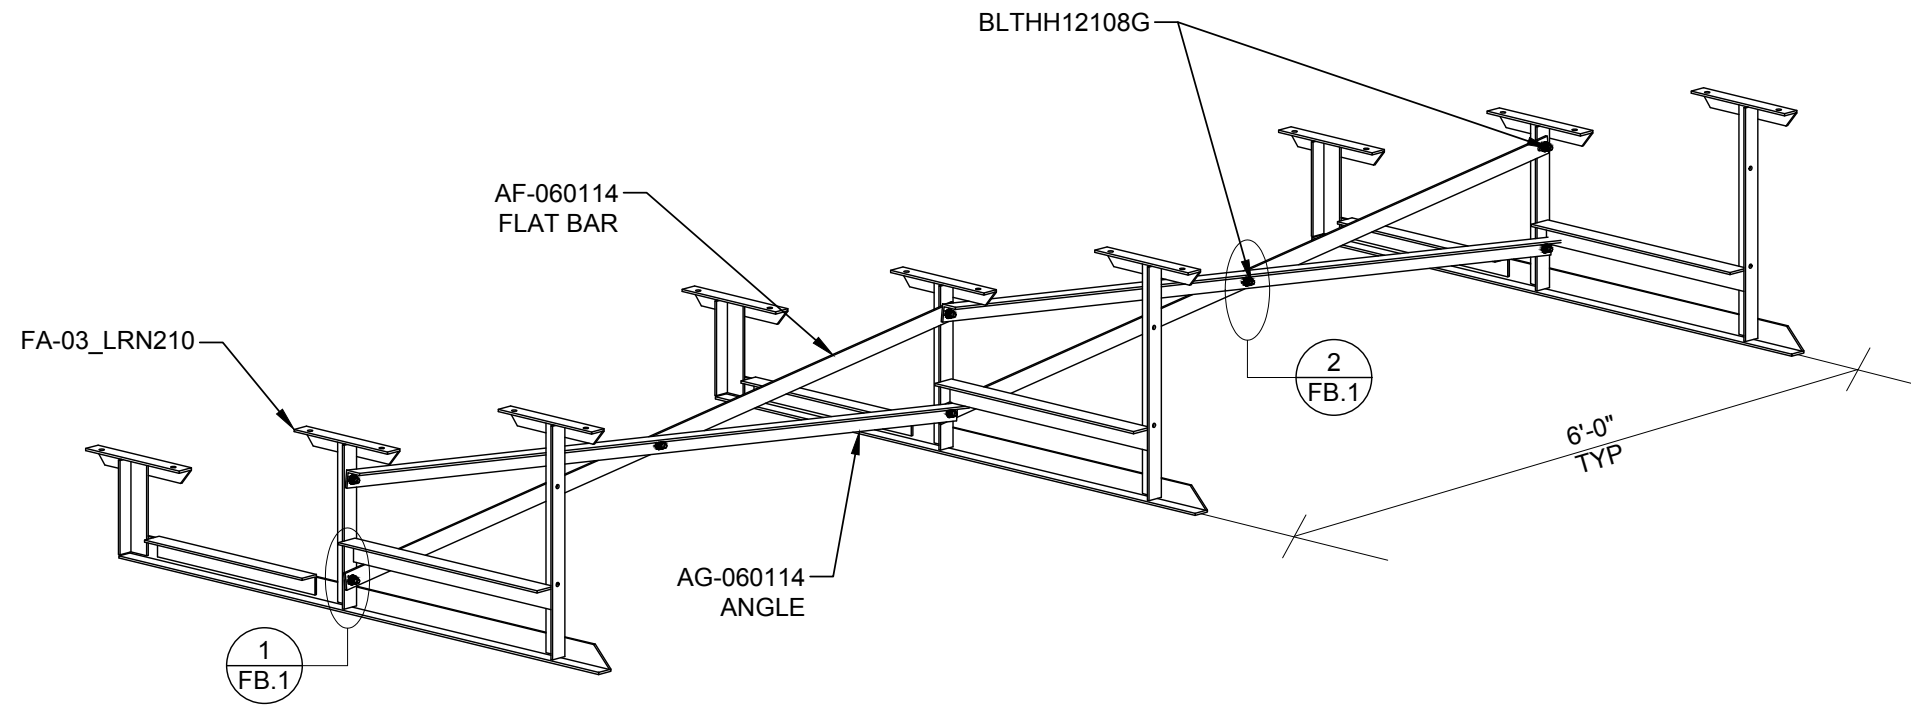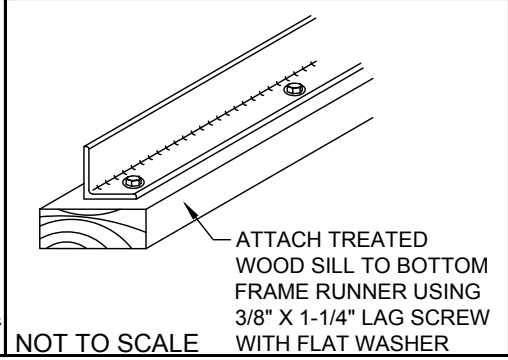

FRAME SECTION
SCALE: NTS



2810 Sydney Road
Plant City, Florida 33566
Phone: 813-305-1415
Fax: 813-305-1419
www.gtgrandstands.com

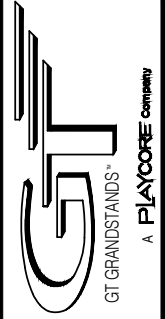

FRAME AND BRACE
3 ROW BLEACHER
6" RISE / 10" SEAT


LR-0315AD
OPTIONAL -MS (MUD SILL)
OPTIONAL -RB (RUBBER BUMPER)

DRAWN BY
MME
CHECKED BY
TLC
DATE
11/01/2016
SCALE
AS SHOWN
JOB NO.


LR-0315AD
DWG NO.

FB.1


① TYP 2x10 PLANK ATTACHMENT

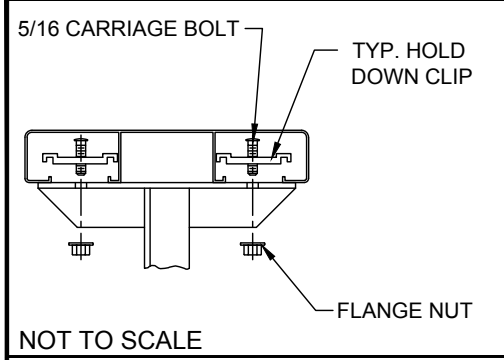

② OPTIONAL ANCHOR WEDGE DETAIL*

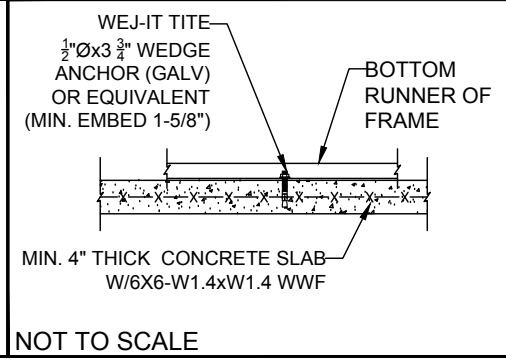

NOTE: LEAVE FLANGE NUT LOOSE UNTIL CLIPS HAVE BEEN SECURED TO PLANKS.

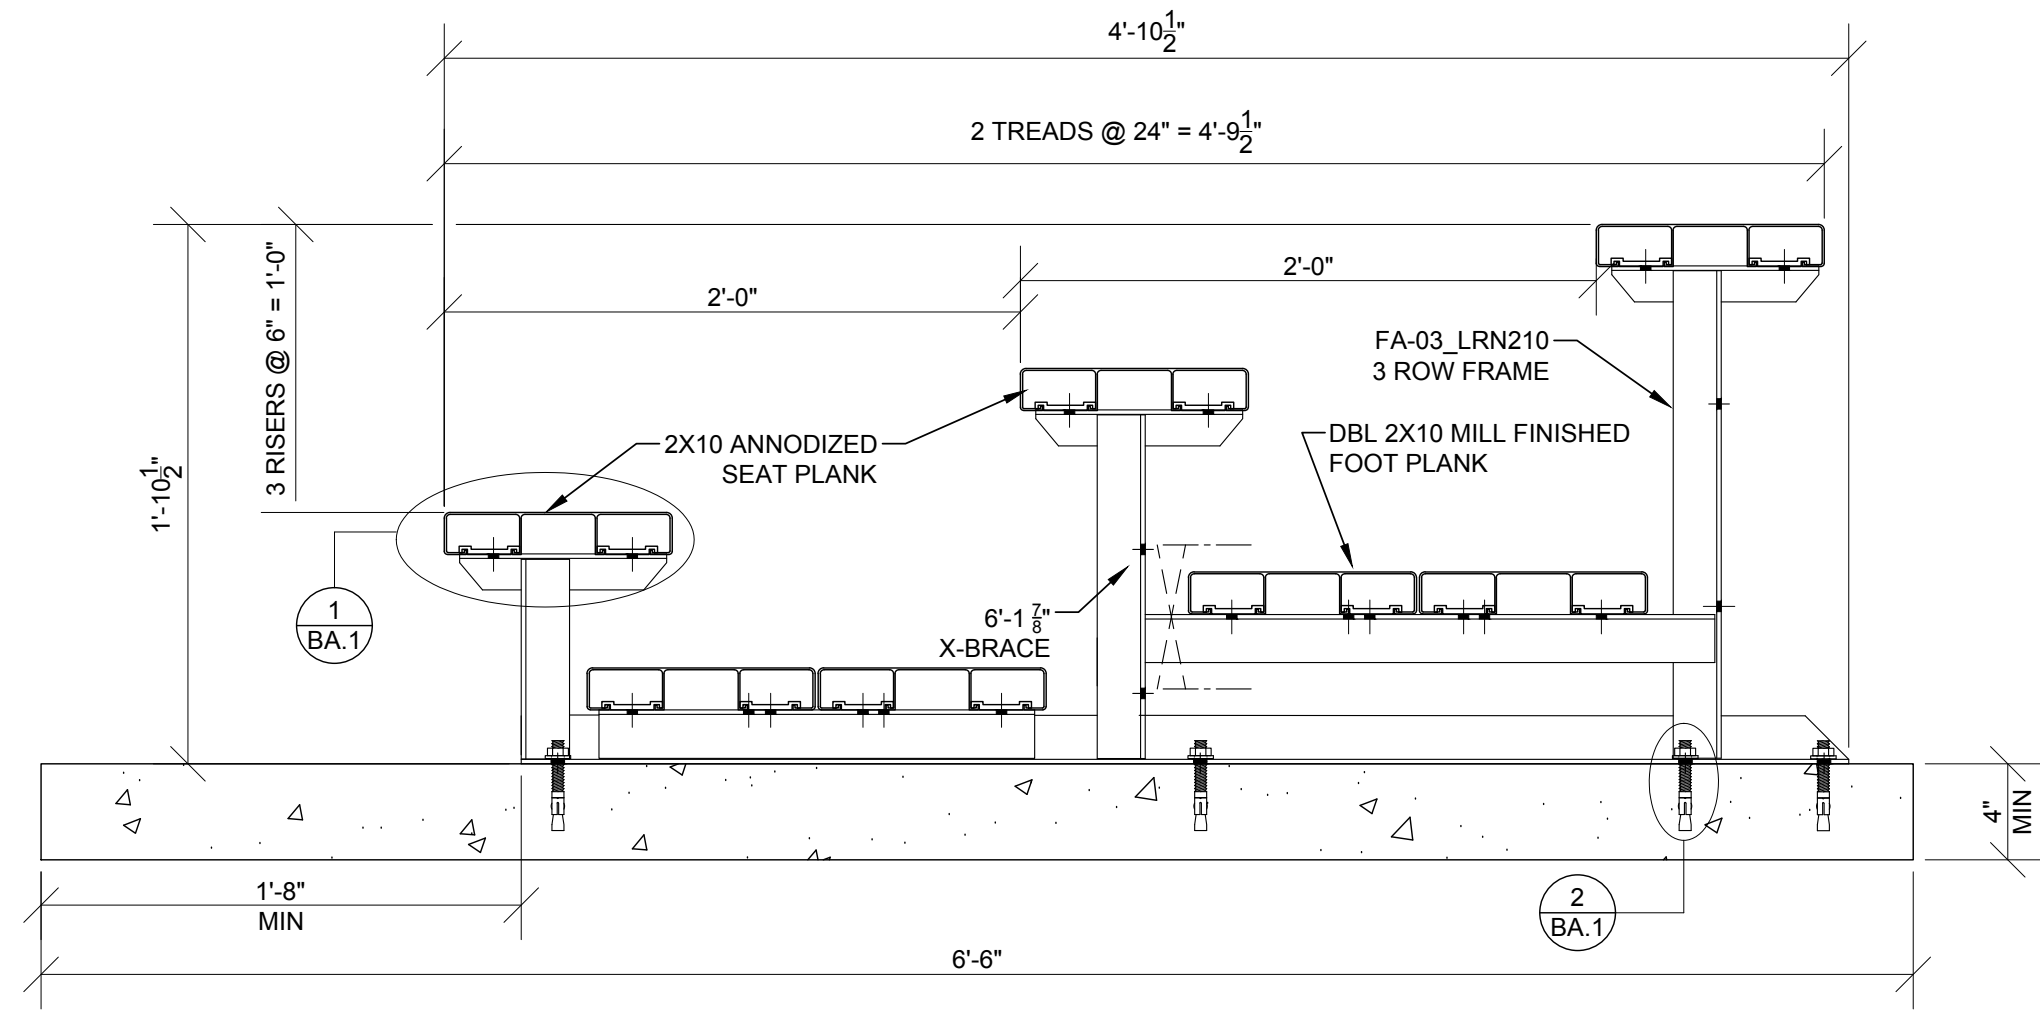


BLEACHER ASSEMBLY
SCALE: 1 1/2" = 1' - 0"

*CONCRETE WEDGE ANCHORS NOT INCLUDED WITH ALL UNITS. IF USING OTHER ANCHORING SYSTEM, SKIP THIS STEP AND REFER TO INSTRUCTIONS SPECIFIC TO THE ANCHORING SYSTEM PURCHASED FOR YOUR UNIT. SEE PRINT FP.1 (INCLUDED IN THIS PACKET) FOR GENERAL CONCRETE FOUNDATION SPECIFICATIONS.



2810 Sydney Road
Plant City, Florida 33566
Phone: 813-305-1415
Fax: 813-305-1419
www.gtgrandstands.com

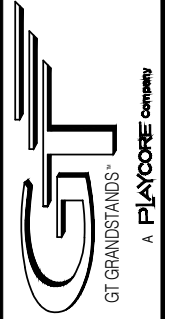


BLEACHER ASSEMBLY
3 ROW BLEACHER
6" RISE / 10" SEAT

LR-0315AD
(OPTIONAL CONCRETE FOUNDATION)
LR SERIES

| | |
|------------|------------|
| DRAWN BY | MME |
| CHECKED BY | TLC |
| DATE | 11/01/2016 |
| SCALE | |
| JOB NO. | |
| LR-0315AD | |
| DWG NO. | BA.1 |




2810 Sydney Road
 Plant City, Florida 33566
 Phone: 813-305-1415
 Fax: 813-305-1419
 www.gtgrandstands.com

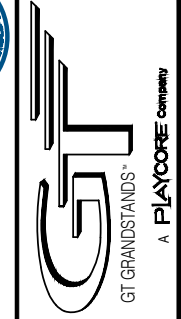

FOUNDATION PLAN
 3 ROW BLEACHER
 6" RISE / 10" SEAT

LR-0315AD
 LR SERIES

| |
|----------------------|
| DRAWN BY MME |
| CHECKED BY TLC |
| DATE 11/01/2016 |
| SCALE |
| JOB NO. LR-0315AD |
| DWG NO. FP.1 |

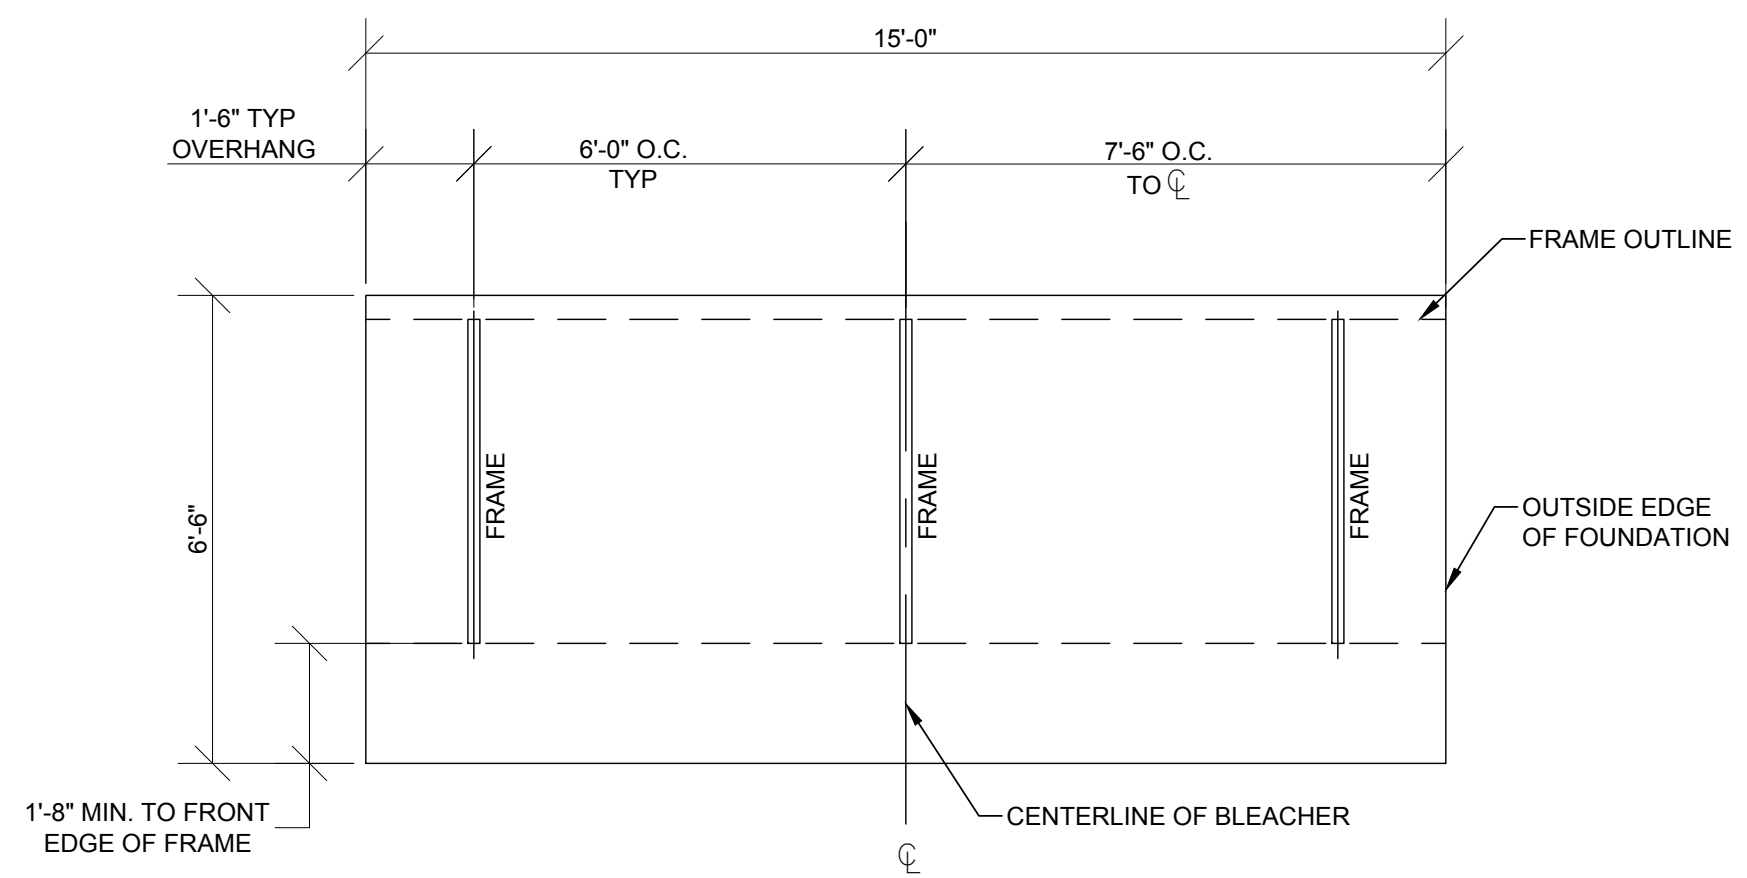

OPTIONAL FOUNDATION PLAN*
 SCALE: 3/8" = 1' - 0"

* MINIMUM FOUNDATION AREA SHOWN. DEPENDING ON LOCAL SOIL CONDITIONS, BLEACHER CAN BE INSTALLED ON A CONCRETE PAD OR FOOTERS, OR ATTACHED TO 2x6 TREATED LUMBER GROUND SILLS AND PLACED ON COMPACTED STONE, ASPHALT, OR ANY OTHER SMOOTH, SOLID, LEVEL SURFACE. CONSULT YOUR LOCAL CONCRETE CONTRACTOR TO DETERMINE PROPER CONCRETE SPECIFICATIONS FOR YOUR LOCAL SOIL AND WEATHER-RELATED CONDITIONS. THE BEARING SURFACE MUST BE CAPABLE OF SUPPORTING A MINIMUM OF 660 POUNDS PER LINEAR FOOT. TO MEET LOCAL CODES, BLEACHERS WILL NEED TO BE ANCHORED. ANCHORING SYSTEMS FOR ALL SURFACE TYPES ARE AVAILABLE - CONTACT YOUR BLEACHER SALES REPRESENTATIVE FOR MORE INFORMATION.